


FLOW SWITCH WIRING DIAGRAM (MAINS WATER FED ONLY)

This wiring diagram has been produced as a guide only. Electrical contractors should satisfy themselves as to its accuracy with regards to meeting health, safety & legislation as well as compliance with IEE regs. Domestic Sprinklers Ltd takes no responsibility for incorrectly installed or non compatible alarm systems.

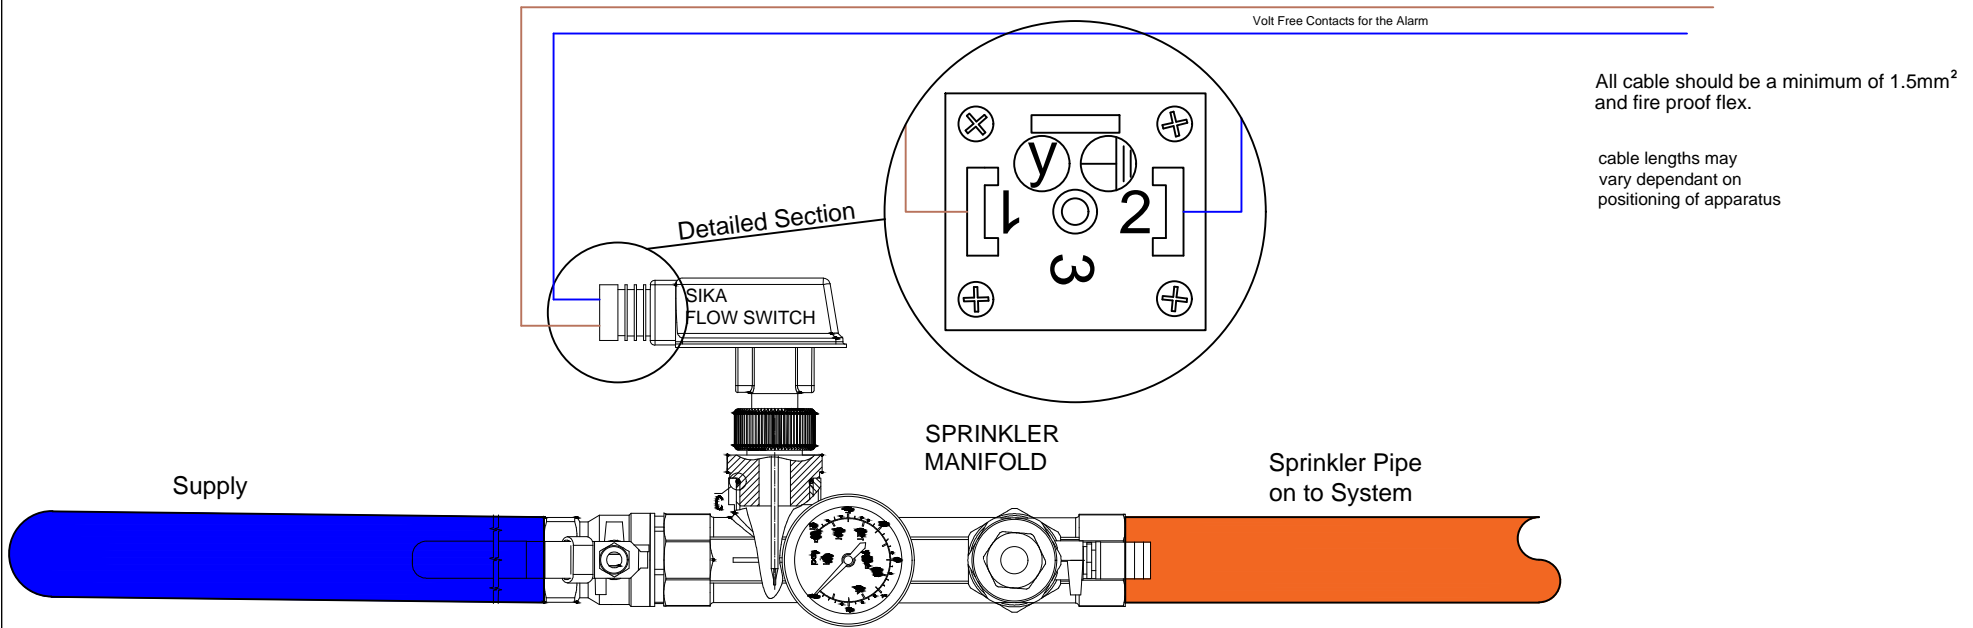

Manifold Dimms:
 H: 130mm
 W: 18mm
 L: 240mm

REV.	DESCRIPTION	DATE
A	REVISED LAYOUT FROM PREVIOUS DIAGRAM	05/02/2016



7 GREGORYS CRESCENT WELLINGTON SOMERSET TA2 1 8PB
 TEL: +44 (0)1823 947 727 24HR 0771 8966834
 TOM@DOMESTICSPRINKLERS.CO.UK
 WWW.DOMESTICSPRINKLERSDEVONANDSOMERSET.CO.UK

TITLE: PUMPED MAINS FED SPRINKLER
 ELECTRICAL WIRING DIAGRAM

DRAWN BY: TL